



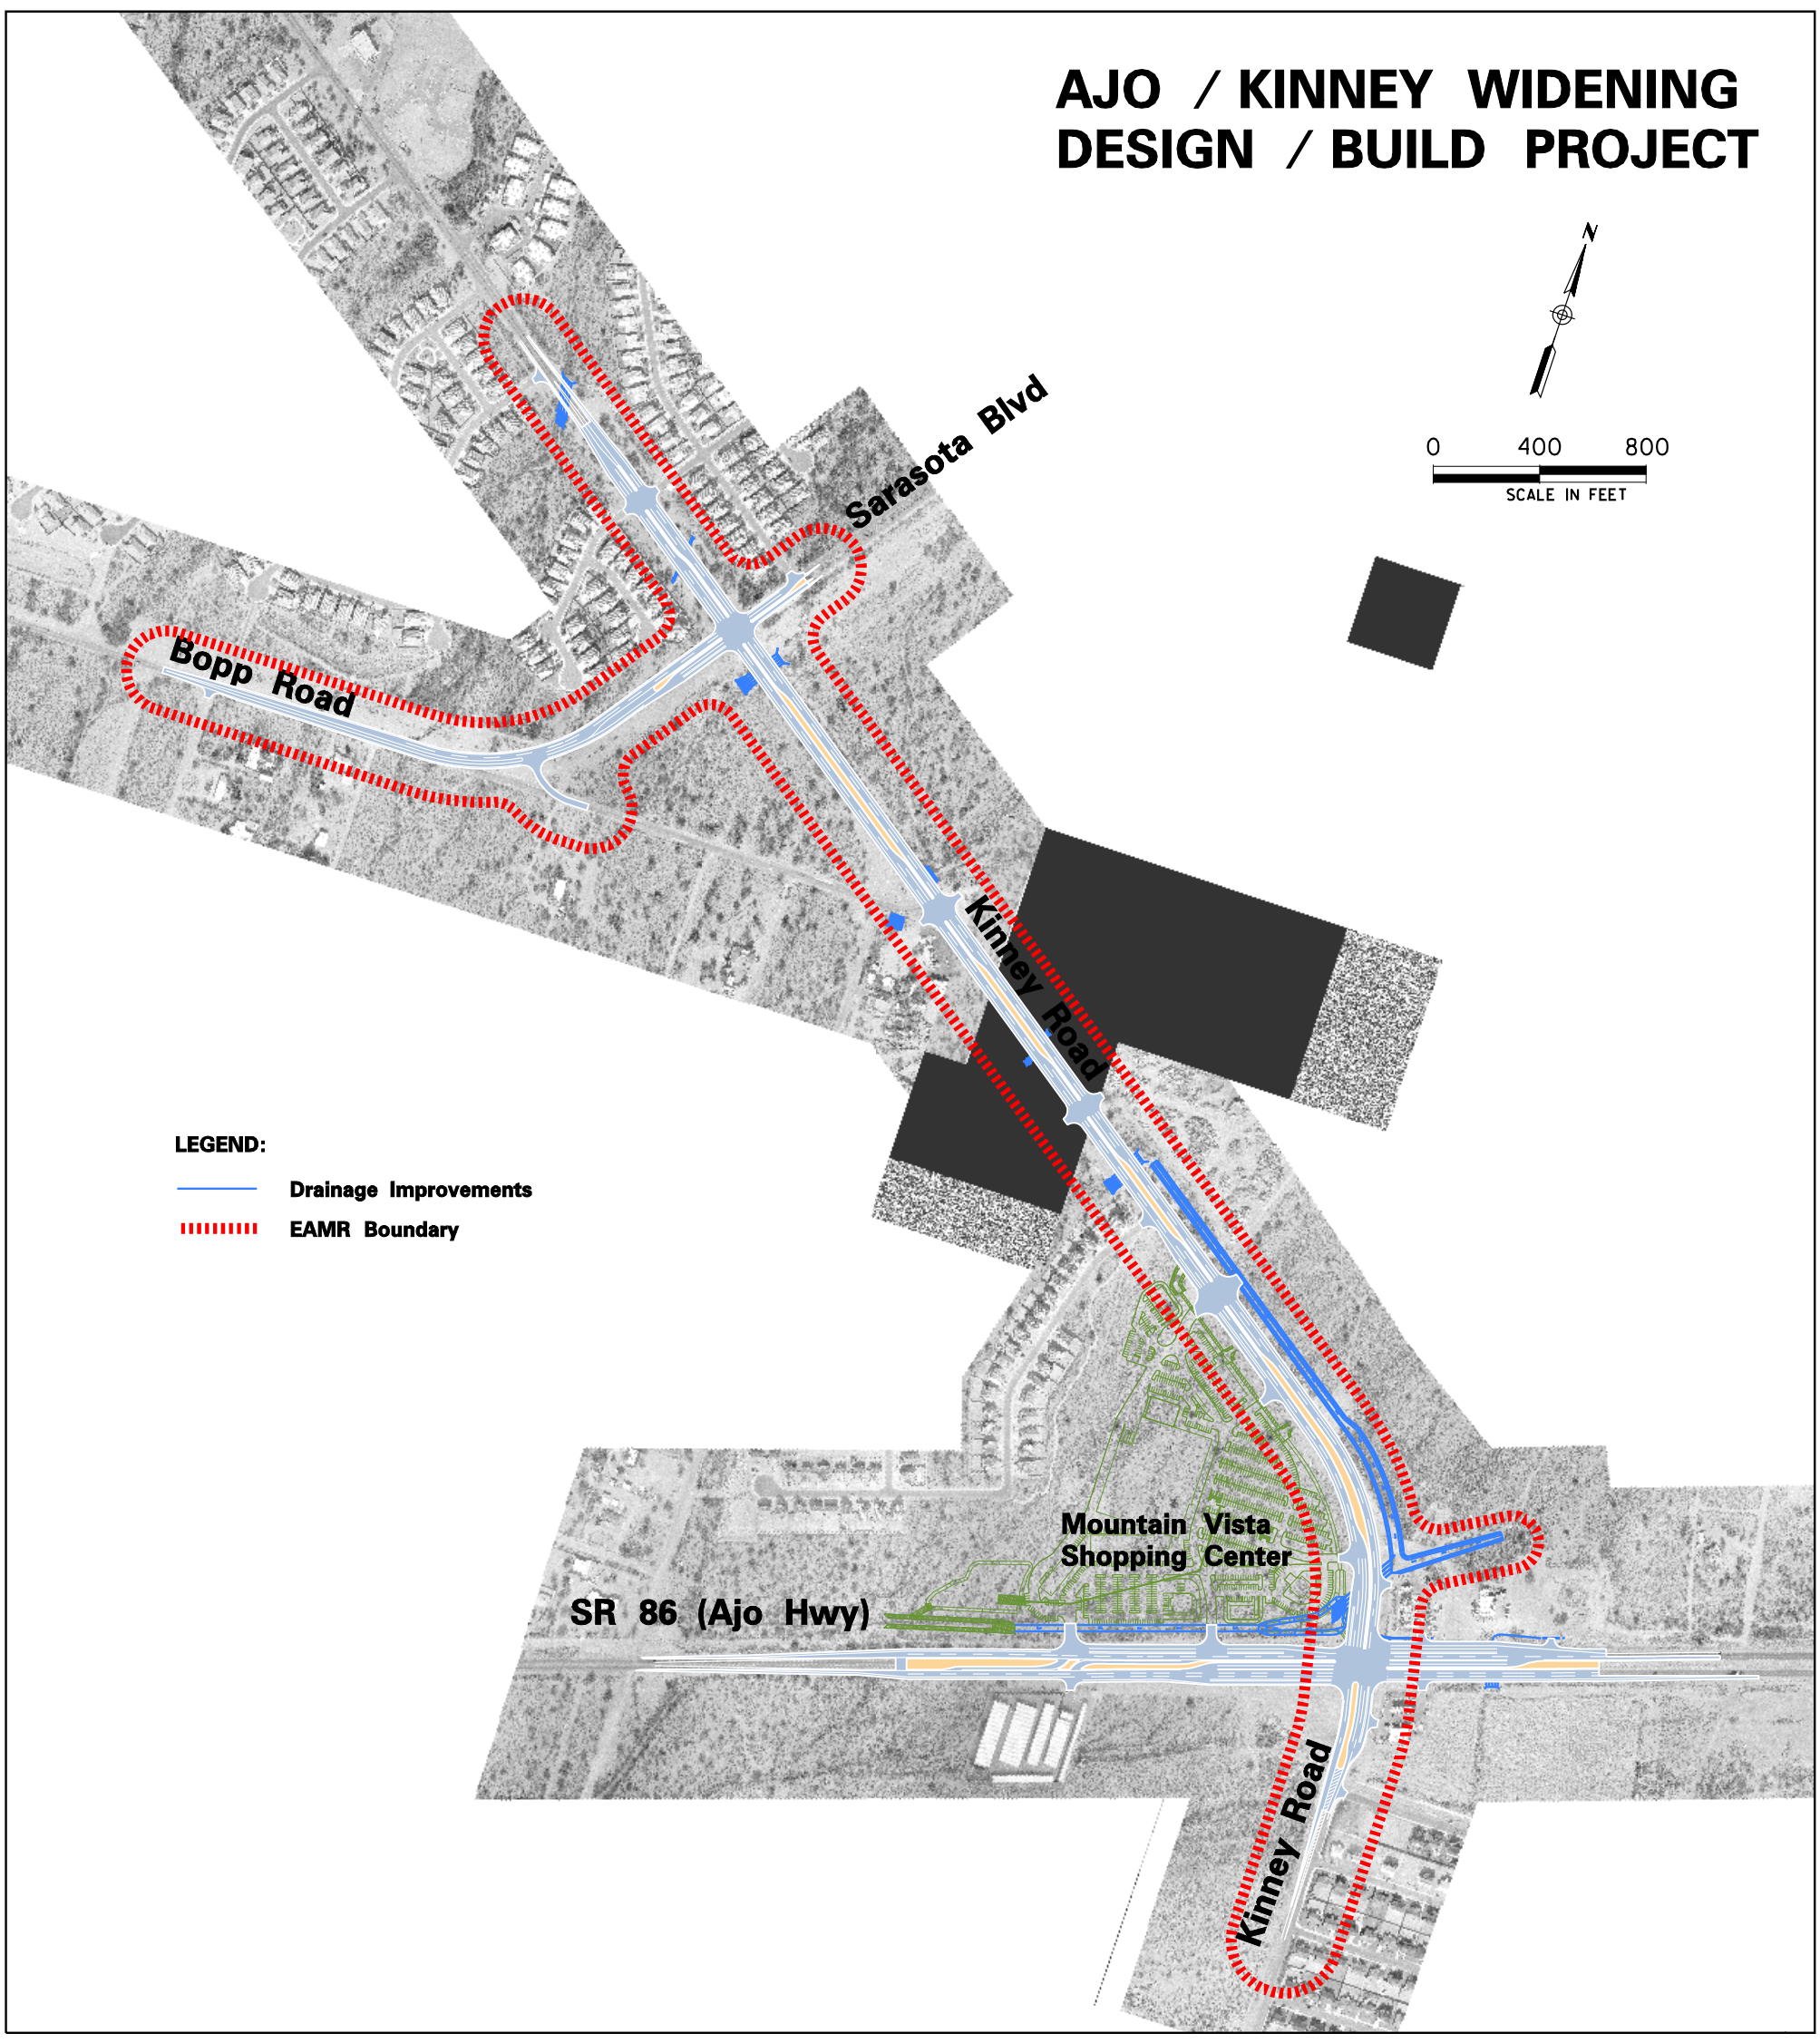

# AJO / KINNEY WIDENING DESIGN / BUILD PROJECT

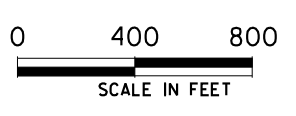

**LEGEND:**

-  Drainage Improvements
-  EAMR Boundary